


FILE NAME: N:\14072\04 040\03a-Yaull\153163-E-E616.dwg LAYOUT NAME: E616 PLOTTED: Wednesday, June 17, 2015 - 3:23pm USER: mmm

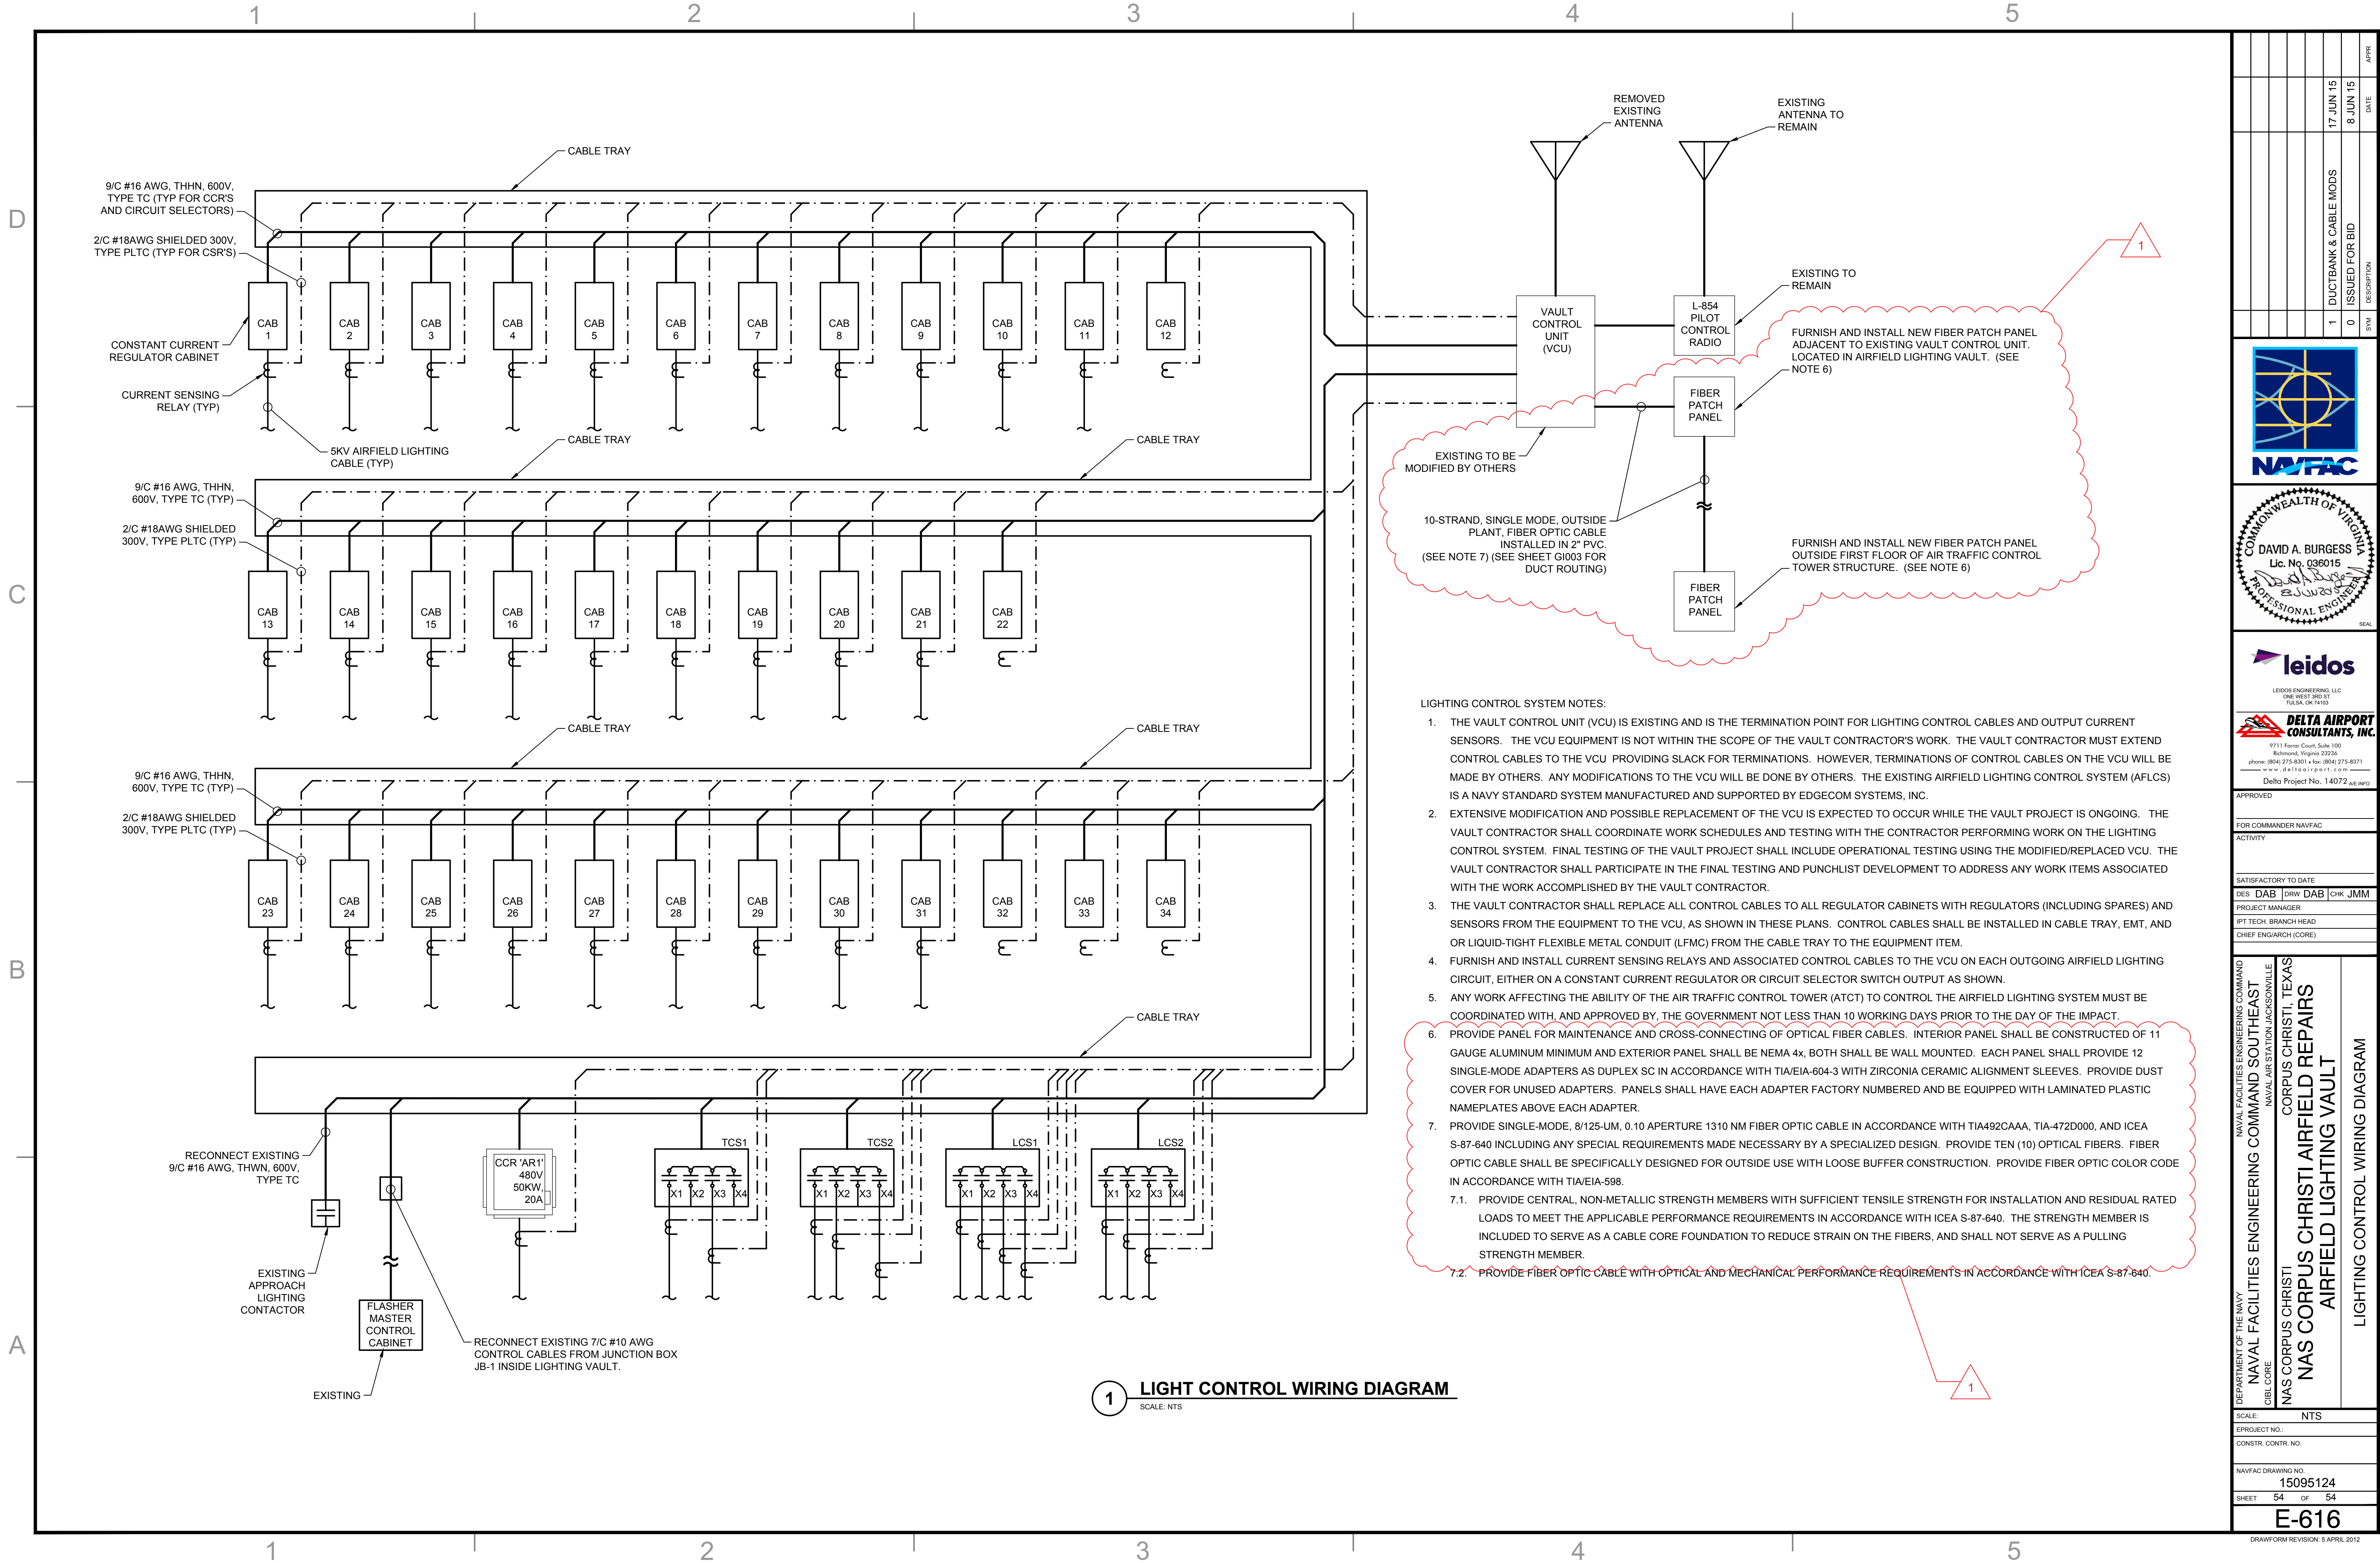

DATE	17 JUN 15
DATE	8 JUN 15
SYMBOL	1
DESCRIPTION	DUCTBANK & CABLE MODS
SYMBOL	0
DESCRIPTION	ISSUED FOR BID

9711 Foster Court, Suite 100
Richmond, Virginia 23236
phone: (804) 275-8301 • fax: (804) 275-8371
www.deltairport.com

Delta Project No. 14072 AFE-INT

APPROVED	
FOR COMMANDER NAVFAC	
ACTIVITY	
SATISFACTORY TO DATE	
DES	DAB
DRW	DAB
CHK	JMM
PROJECT MANAGER	
1PT TECH. BRANCH HEAD	
CHIEF ENGINEER (CORE)	

NAVAL FACILITIES ENGINEERING COMMAND
NAVAL FACILITIES ENGINEERING COMMAND SOUTHEAST
NAVAL AIR STATION JACKSONVILLE
CIBL CORE
NAS CORPUS CHRISTI
CORPUS CHRISTI, TEXAS
NAS CORPUS CHRISTI AIRFIELD REPAIRS
AIRFIELD LIGHTING VAULT

SCALE:	NTS
PROJECT NO.:	
CONSTR. CONTR. NO.:	
NAVFAC DRAWING NO.:	15095124
SHEET	54 OF 54
E-616	
DRAWING REVISION: 5 APRIL 2012	